




SECTION CD

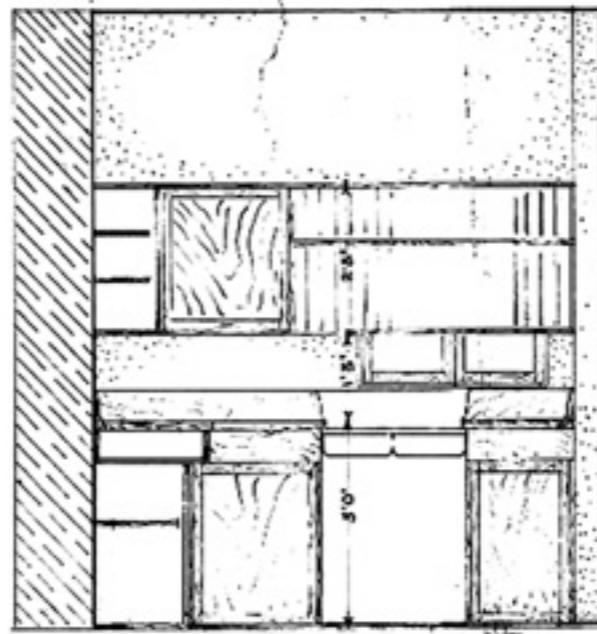

SECTION GH

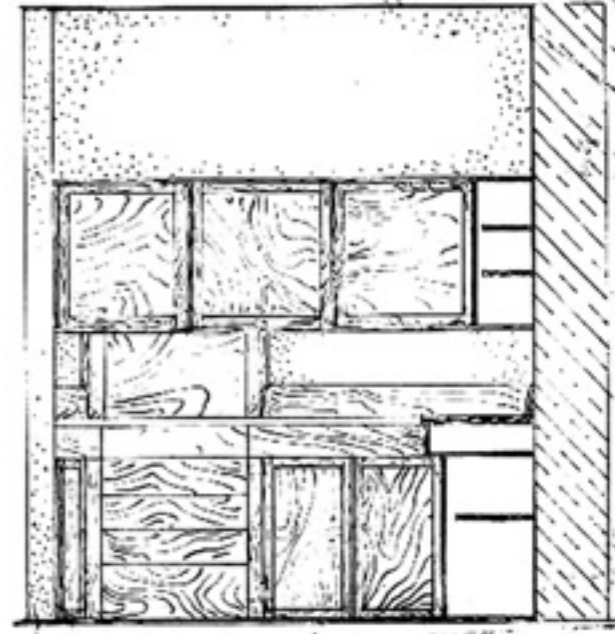


SECTION HG

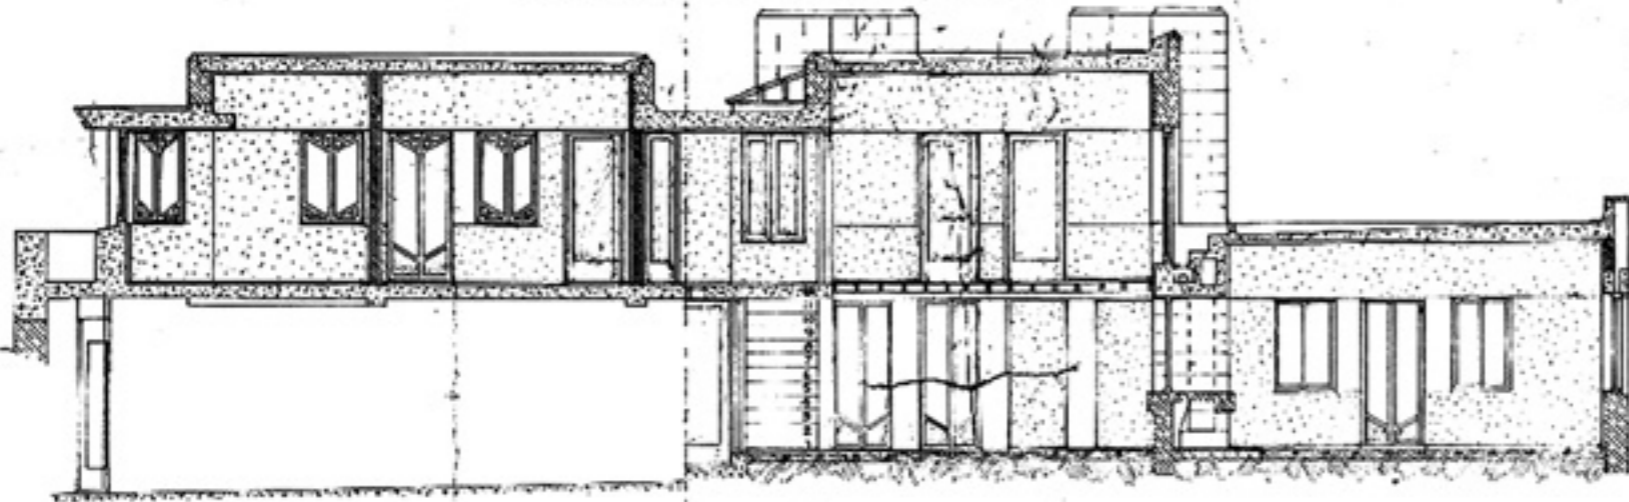


SECTION AD


ELEVATIONS OF
KITCHEN DETAILS
SCALE 1/4" = 1'

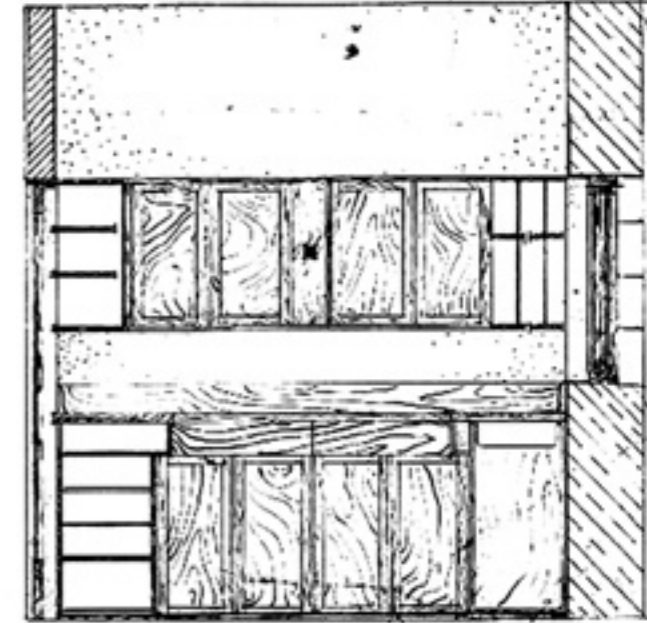


SECTION FE

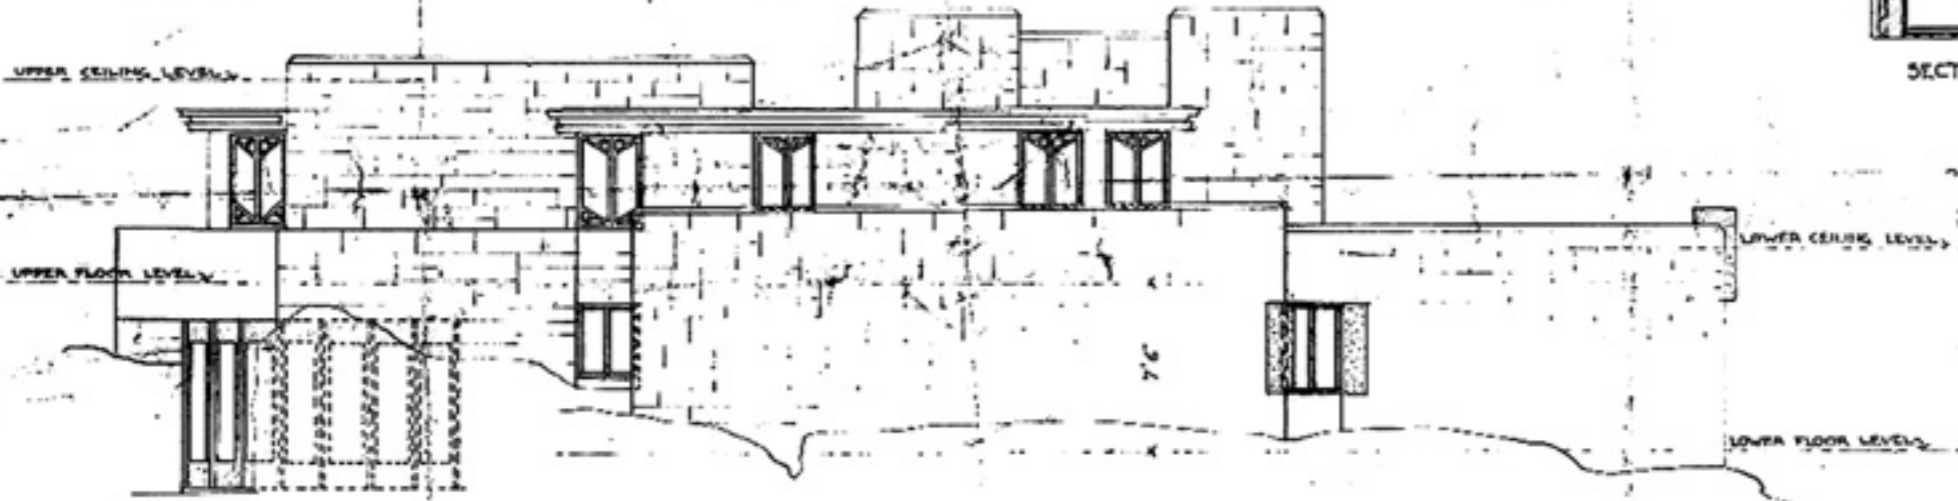

SOUTH ELEVATION

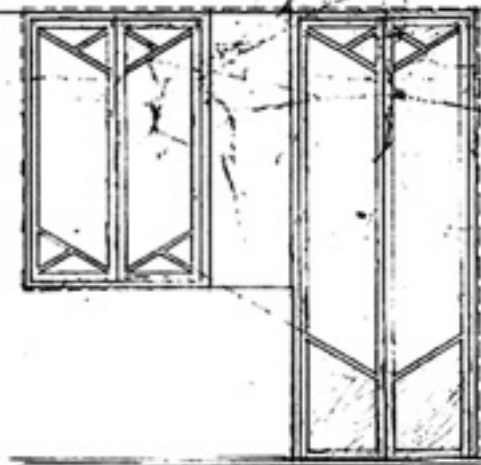


WINDOW SCALE 1/4" = 10" GLASS DOOR

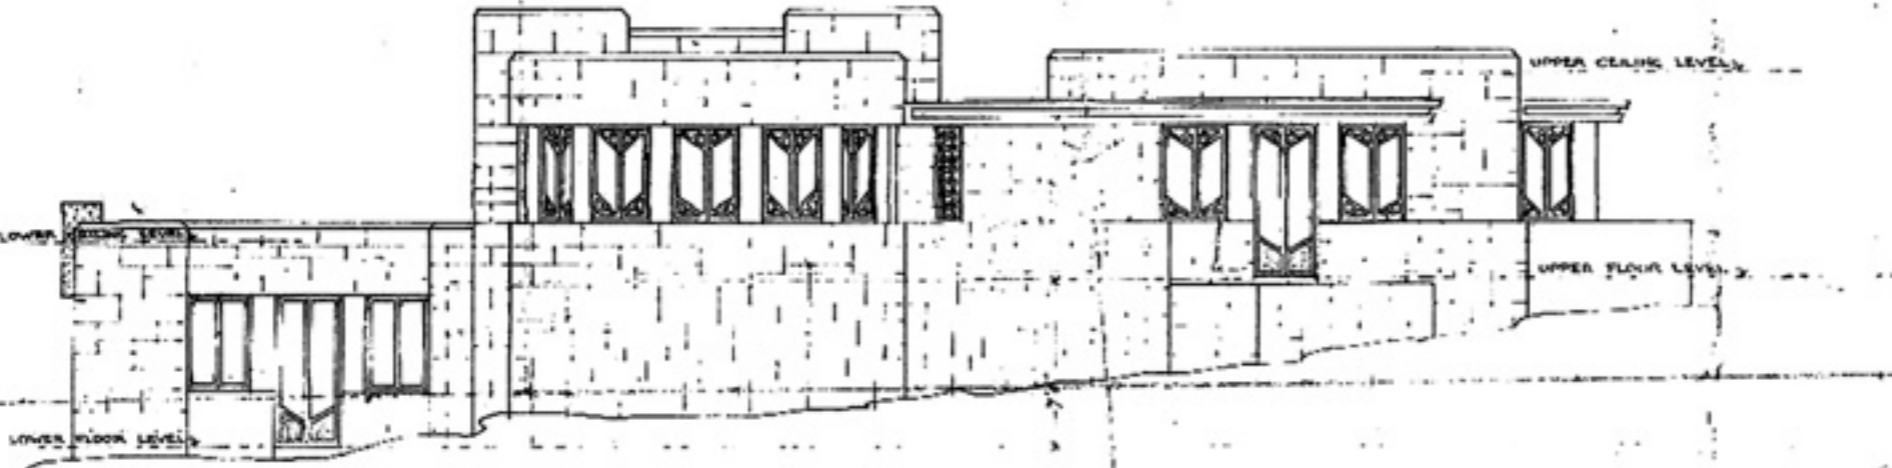

NORTH ELEVATION

MR. THOMAS W. FISHWICK
DWELLING 331 THE CITADEL
CASTLECRAG WILLOUGHBY
WALTER B. GRIFFIN ARCHITECT
SCALE 1/4" = 10" 6 JULY 1929

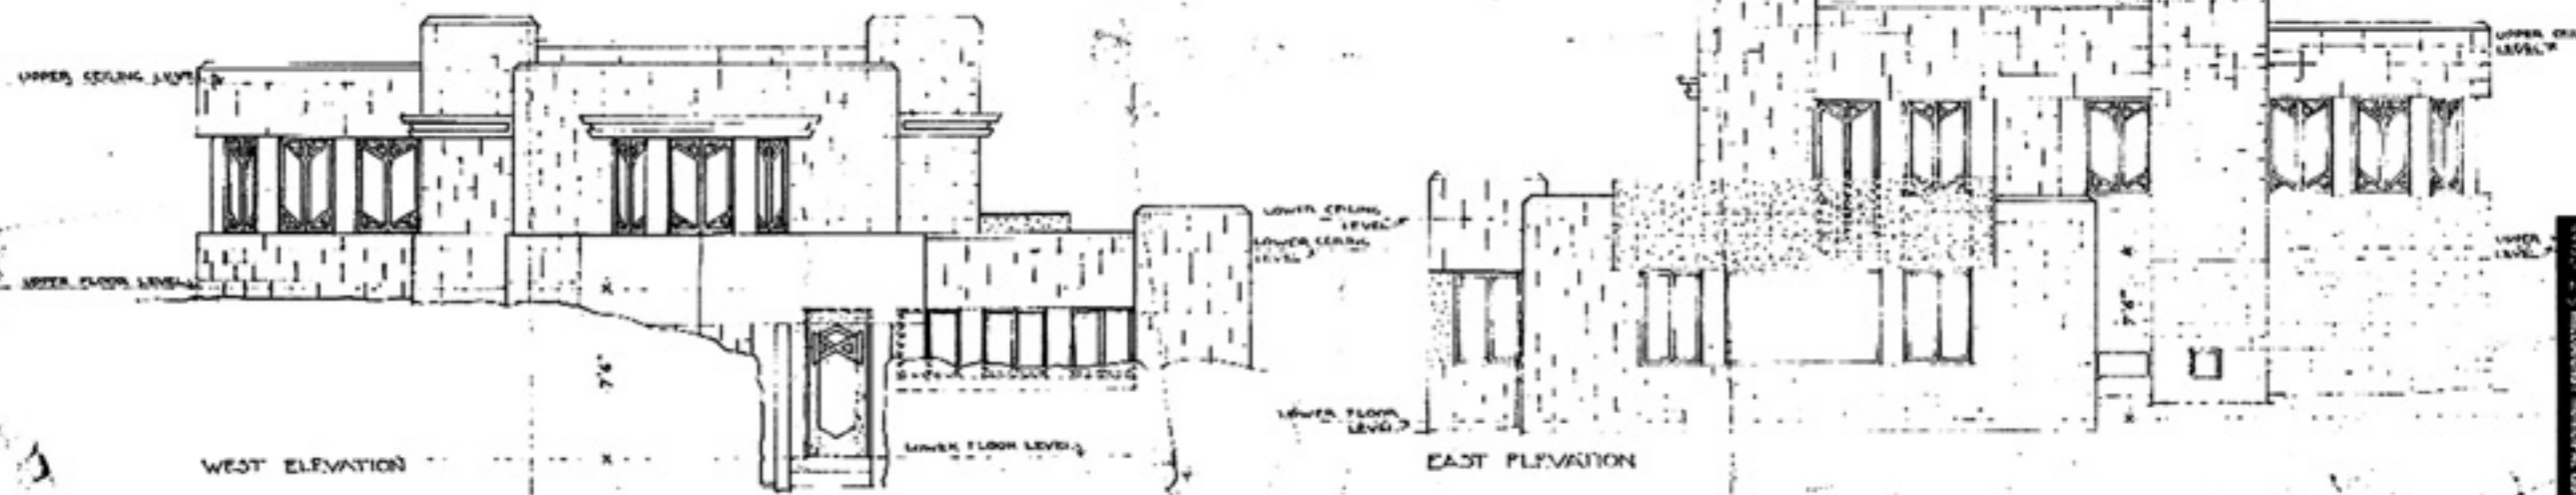

WEST ELEVATION

EAST ELEVATION